


# Adjacency Matrix

	ENTRY	COAT CLOSET/STORAGE	LAUNDRY/UTILITY	LIVING	KITCHEN	DINING	MASTER BEDROOM	MASTER BEDROOM WIC	MASTER BATHROOM	2 <sup>ND</sup> BEDROOM	MAIN BATHROOM
ENTRY											
COAT CLOSET/STORAGE	Primary/Mandatory										
LAUNDRY/UTILITY	Secondary/Desirable	Secondary/Desirable									
LIVING	Secondary/Desirable										
KITCHEN				Secondary/Desirable							
DINING	Undesirable				Primary/Mandatory						
MASTER BEDROOM					Secondary/Desirable						
MASTER BEDROOM WIC							Primary/Mandatory				
MASTER BATHROOM							Primary/Mandatory				
2 <sup>ND</sup> BEDROOM											
MAIN BATHROOM	Secondary/Desirable									Secondary/Desirable	

KEY	
Primary/Mandatory	Primary/Mandatory
Secondary/Desirable	Secondary/Desirable
Undesirable	Undesirable
Neutral	Neutral


# Adjacency Diagram

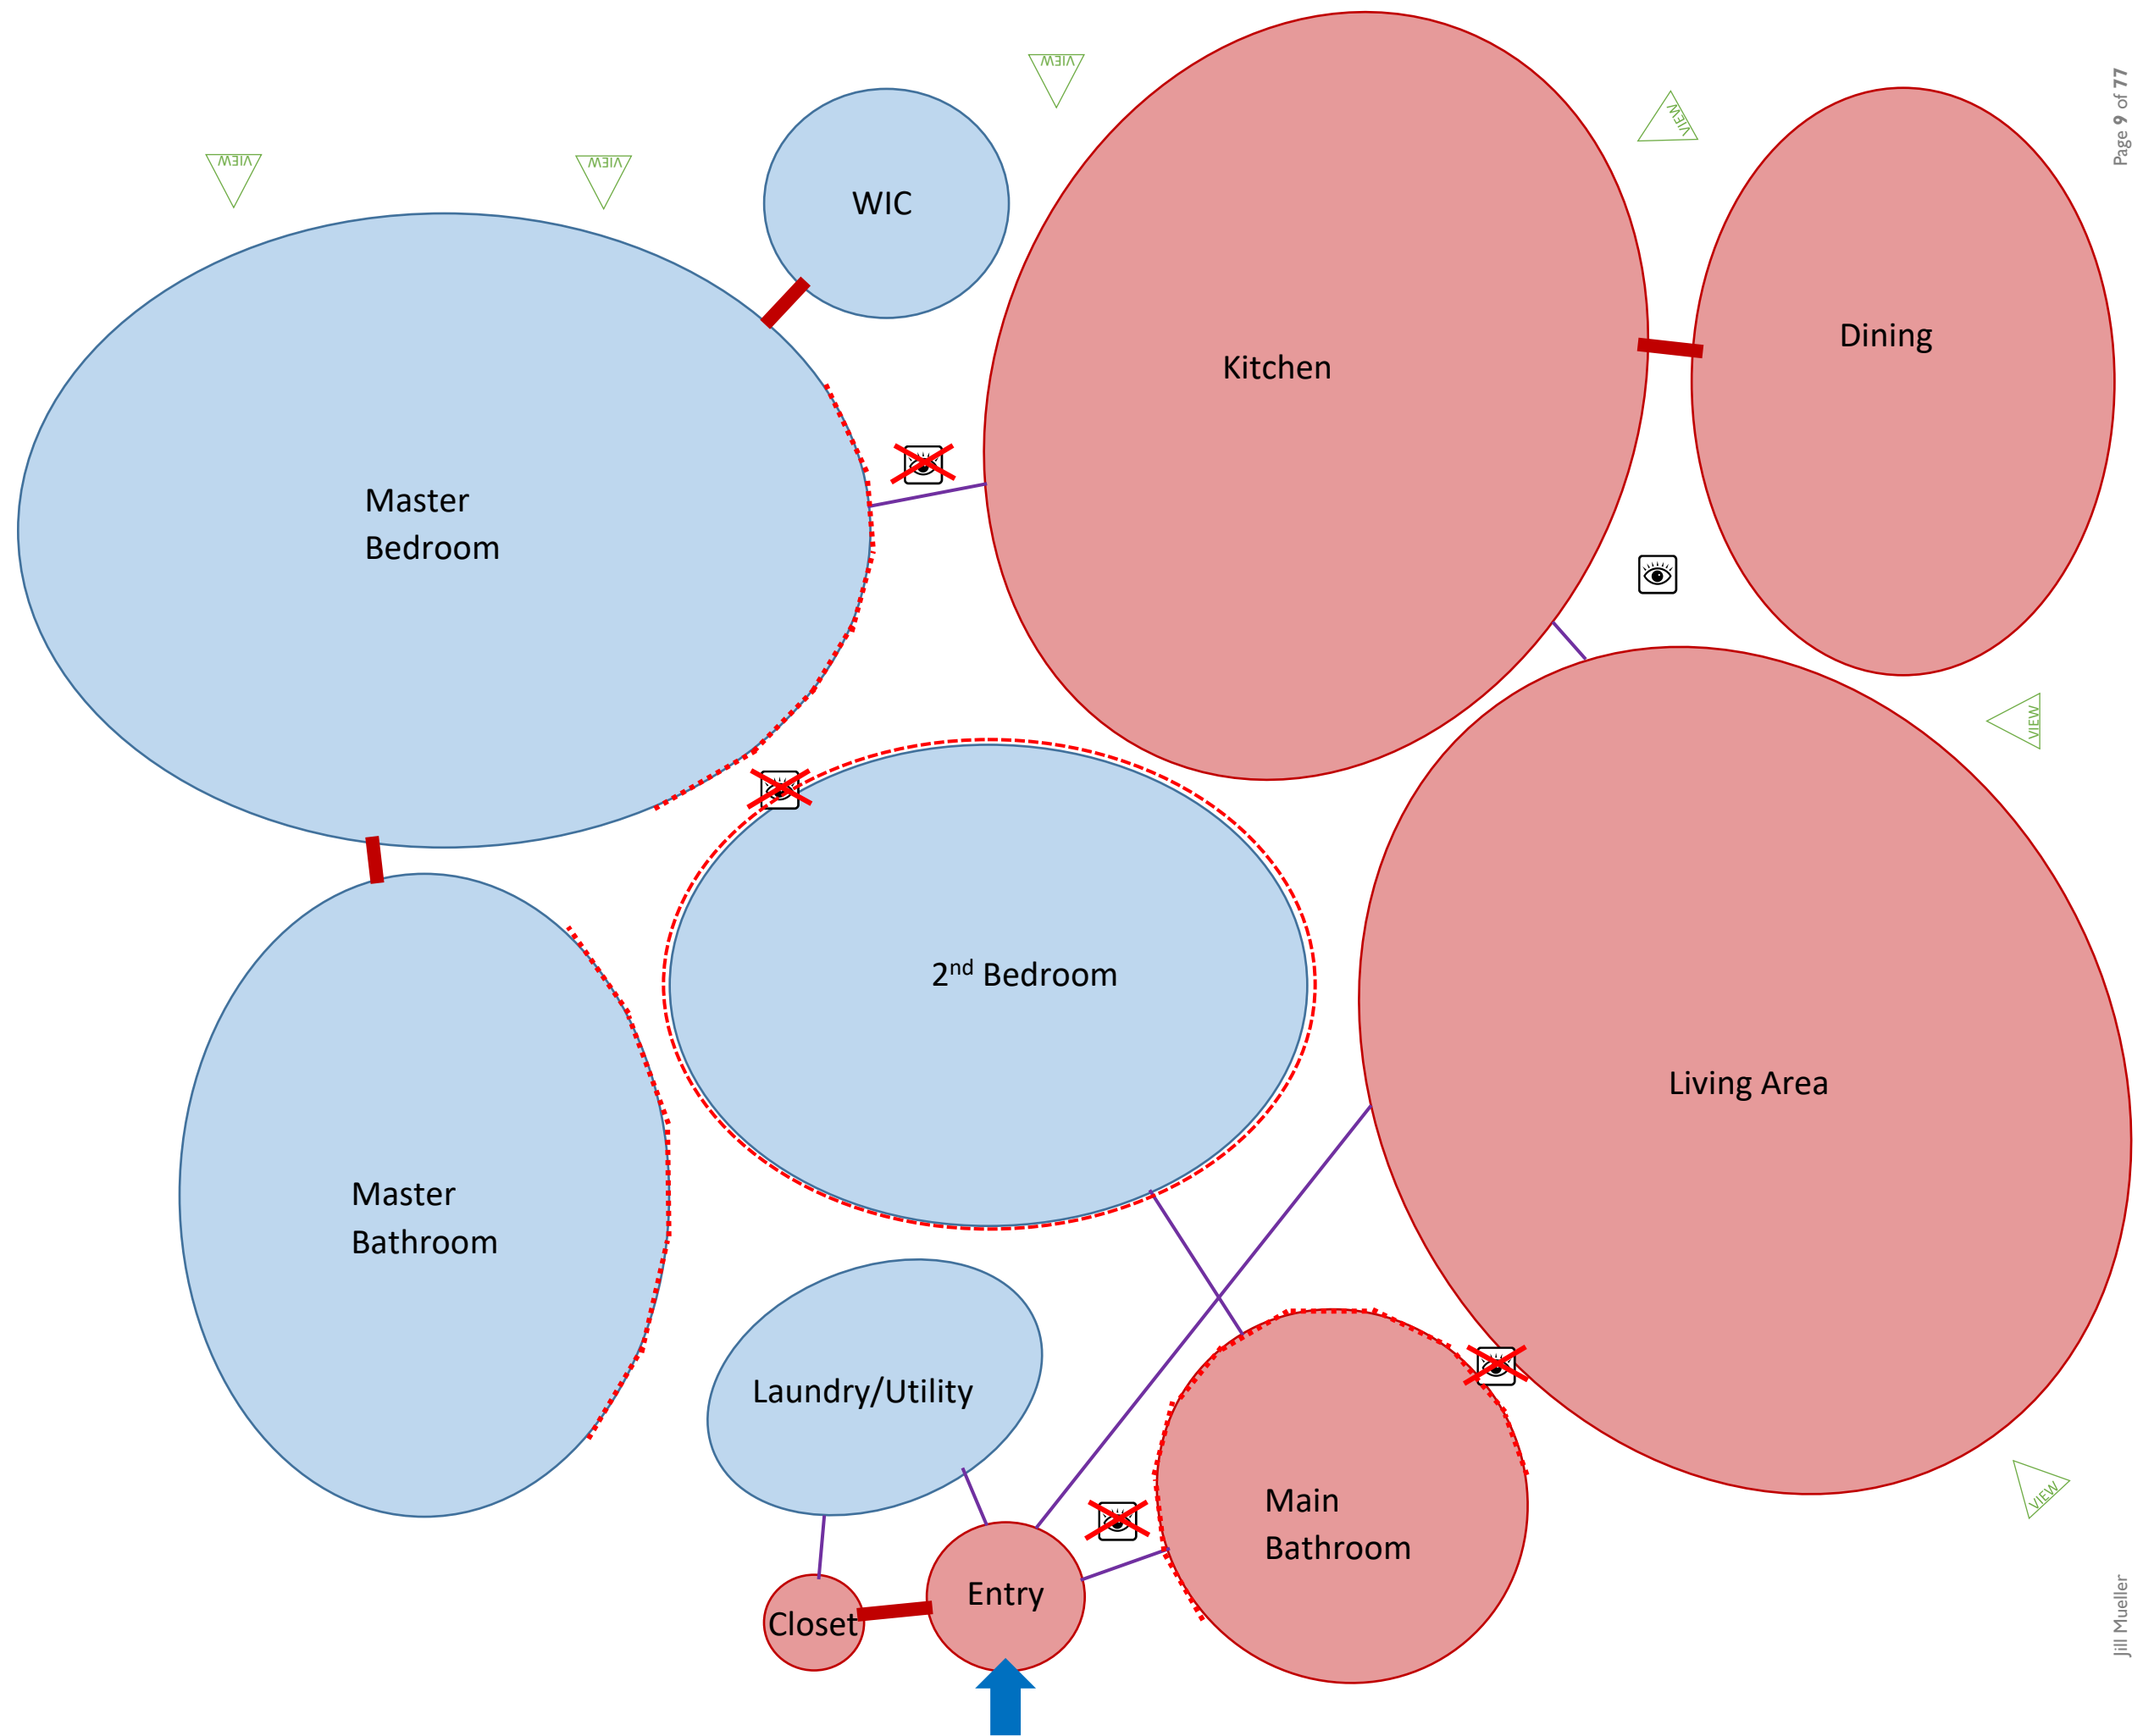

KEY	
	Primary/Mandatory Adjacency
	Secondary/Desirable Adjacency
	Visual Separation
	Interior View Consideration
	Exterior View Consideration
	Acoustical Separation
	Main Entrance
	Private Area
	Public Area


# Bubble Diagram

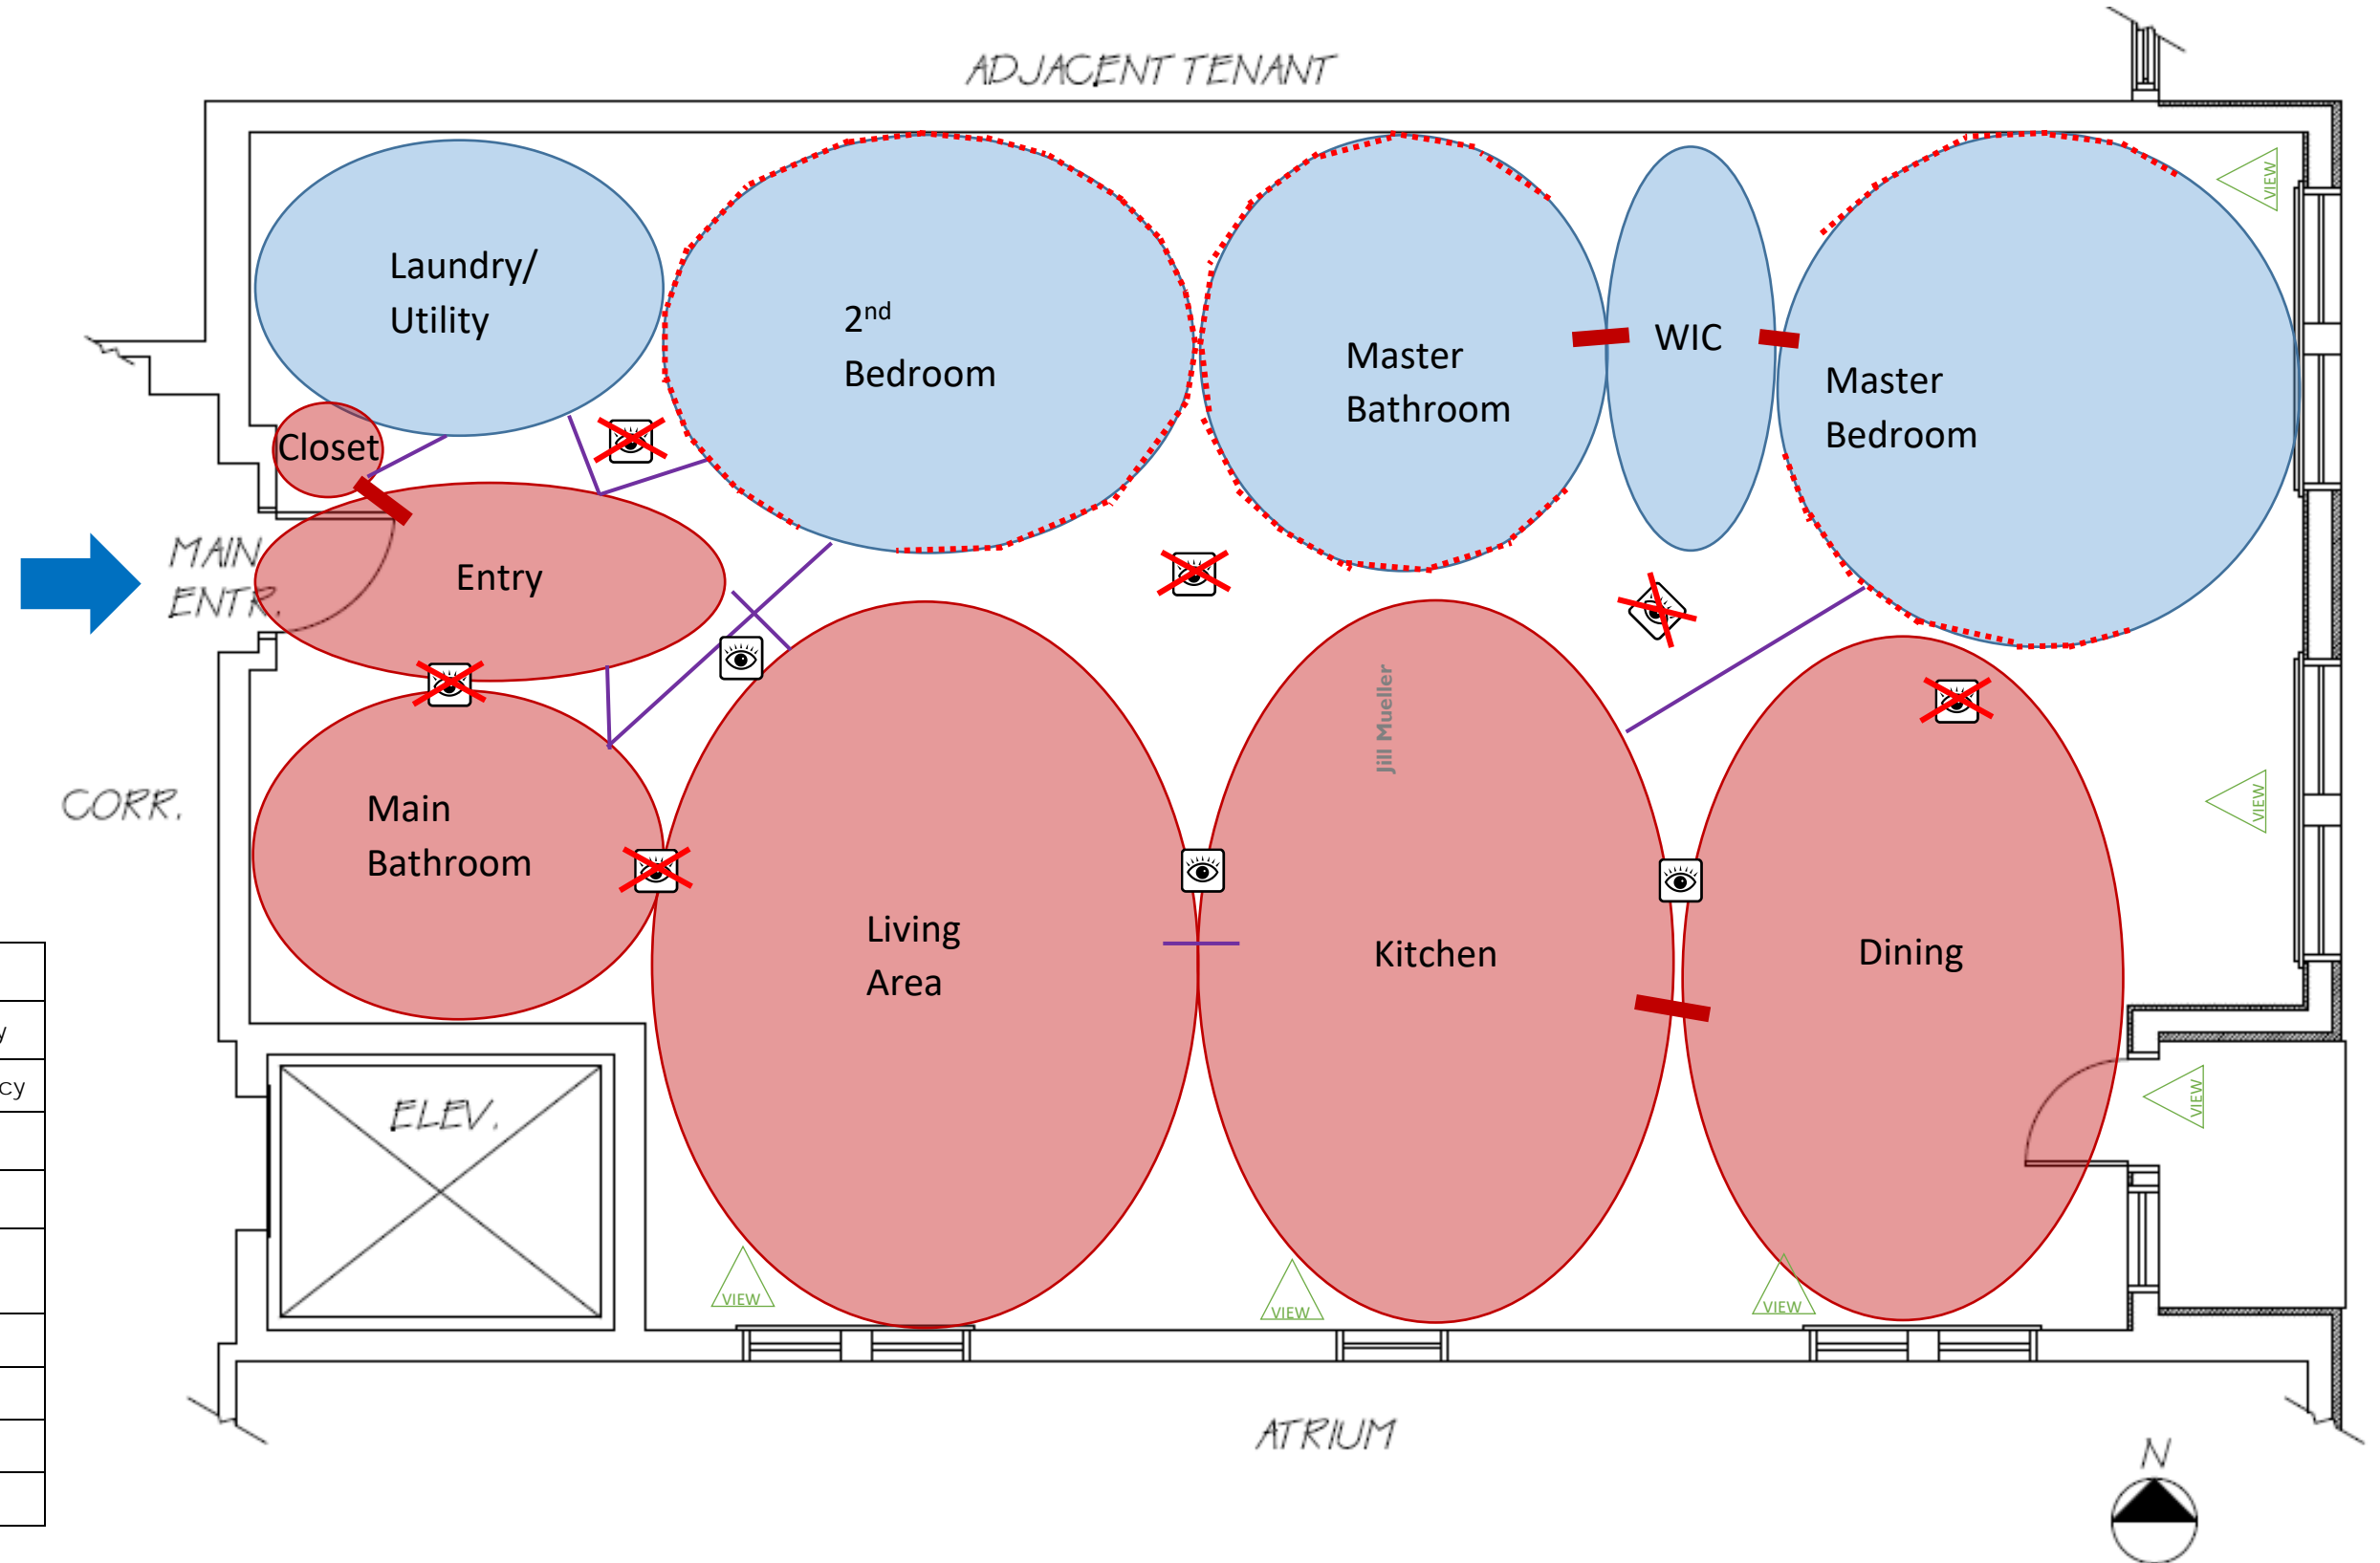


ADJACENT TENANT




KEY	
	Primary/Mandatory Adjacency
	Secondary/Desirable Adjacency
	Visual Separation
	Interior View Consideration
	Exterior View Consideration
	Acoustical Separation
	Main Entrance
	Private Area
	Public Area
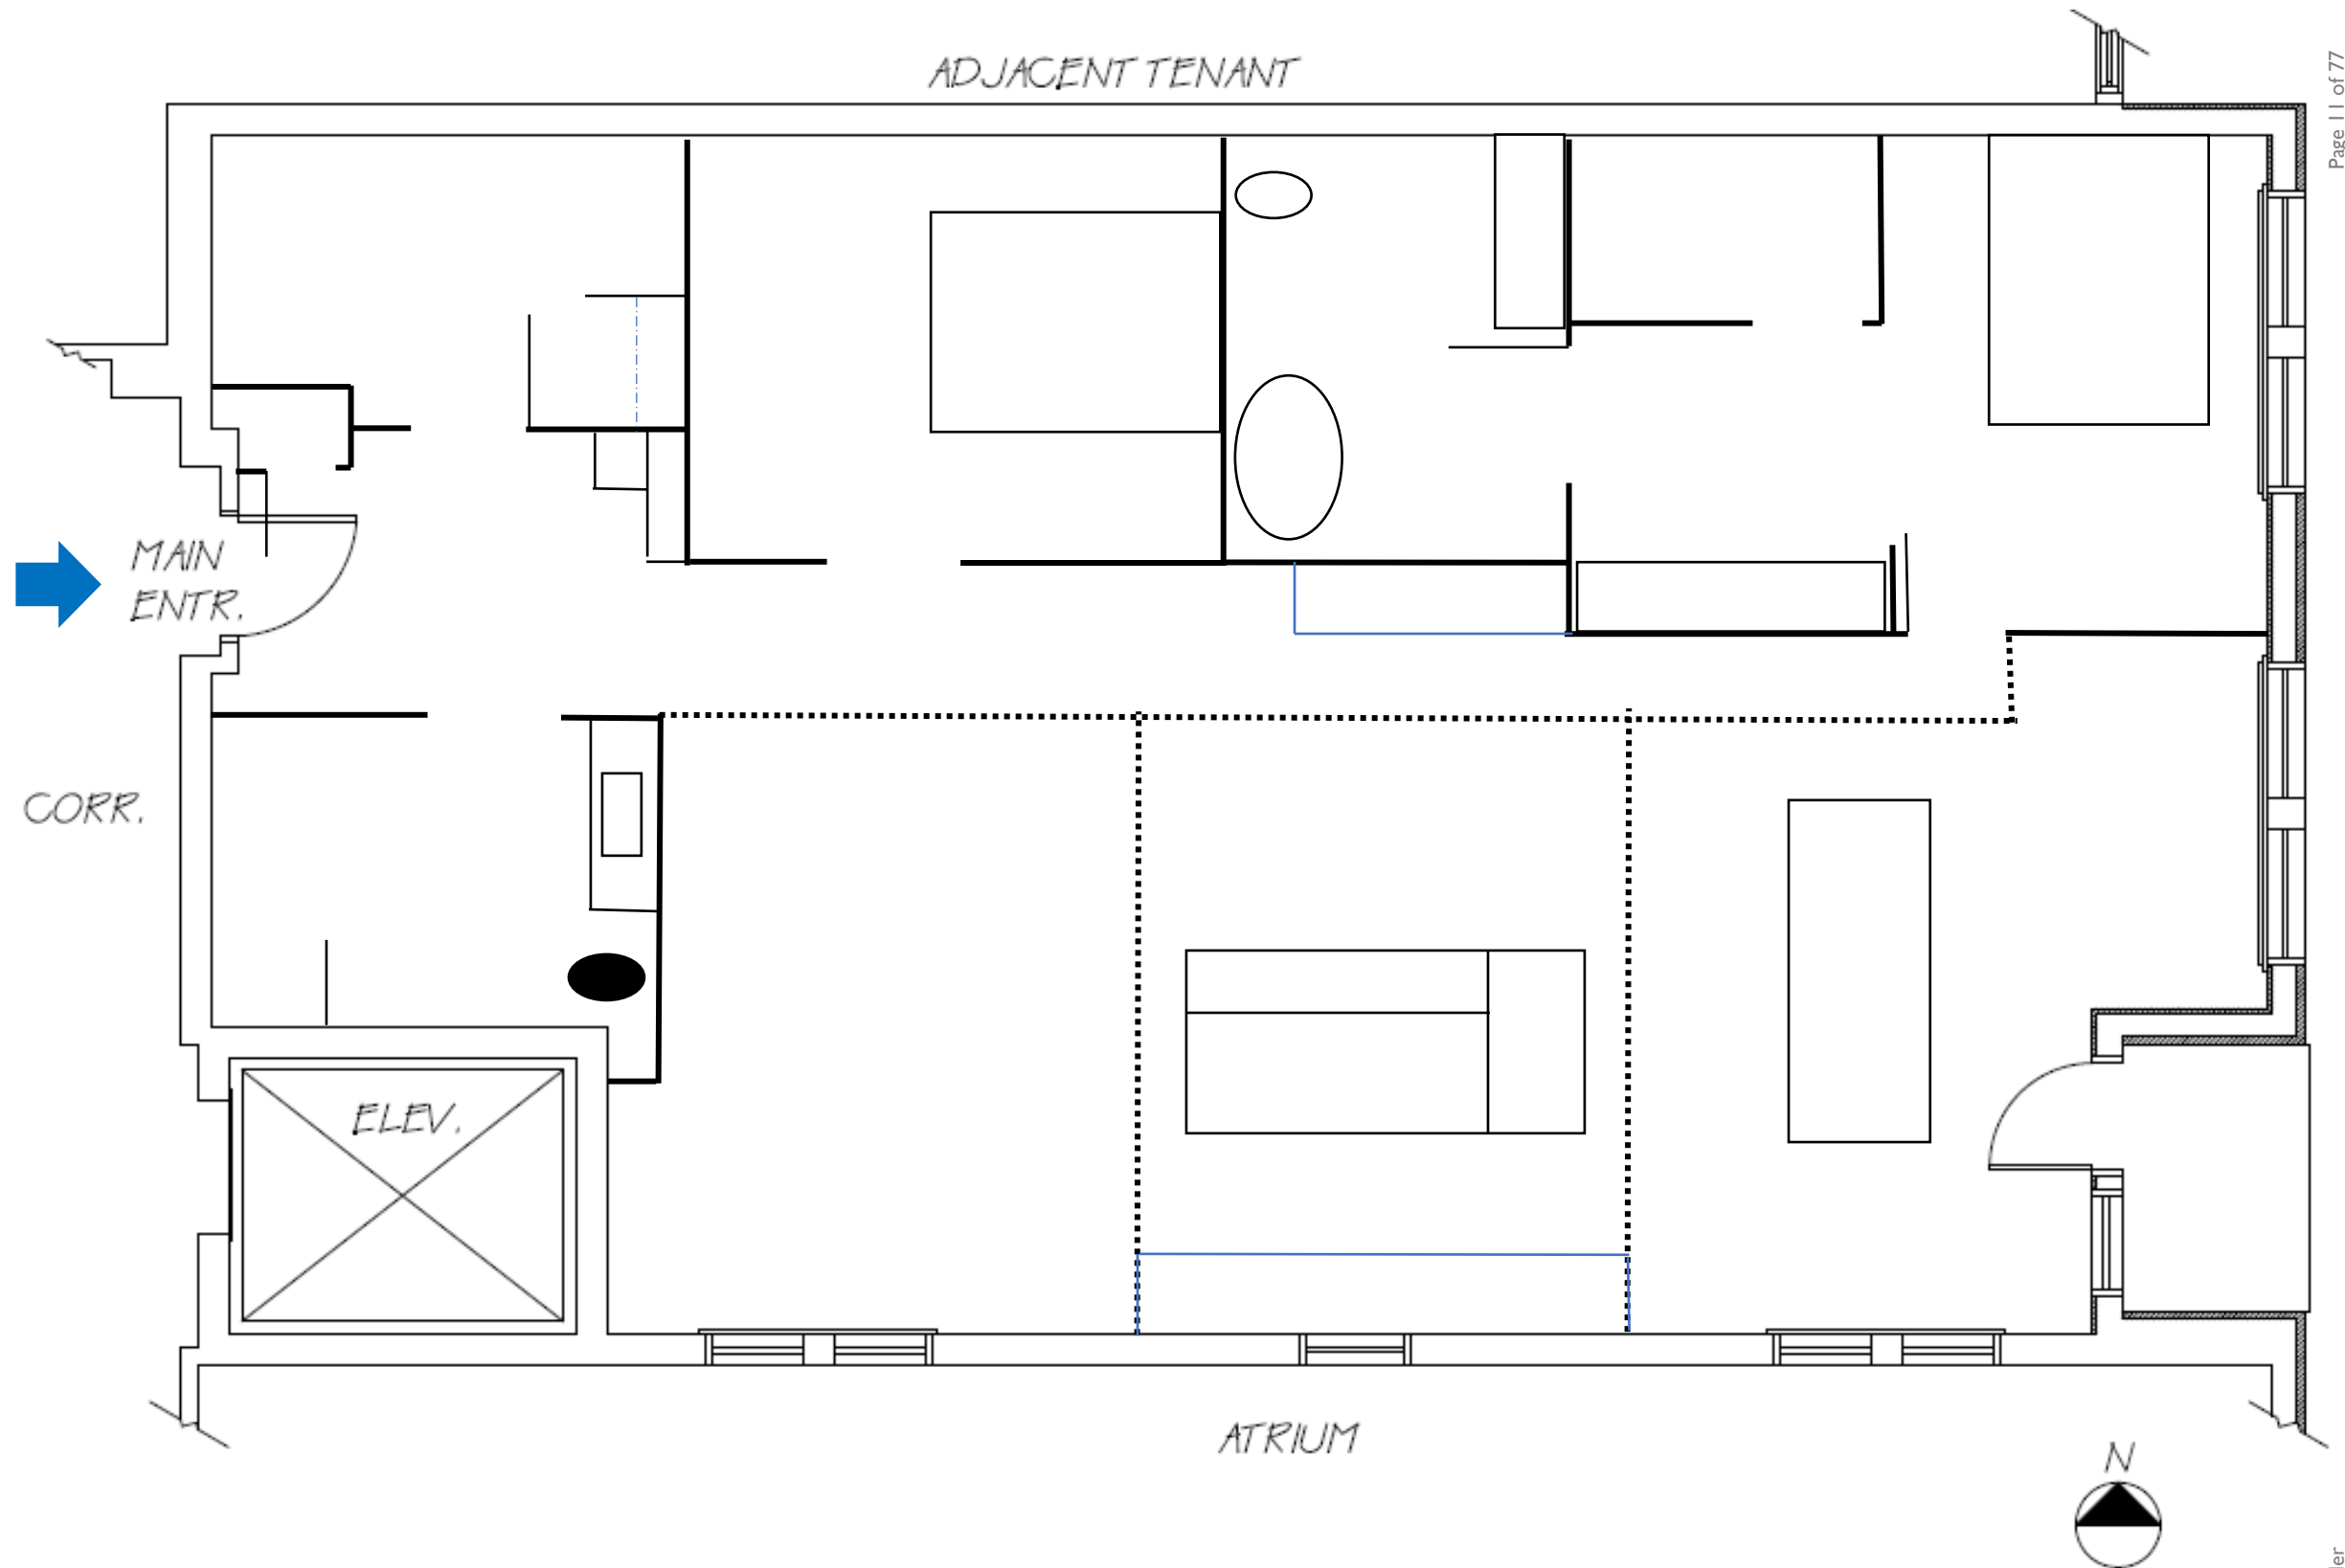
# Blocking Diagram



KEY	
	Main Entrance
	Wall
	Space allocated but not defined by a wall or built-in divider

# Circulation Diagram

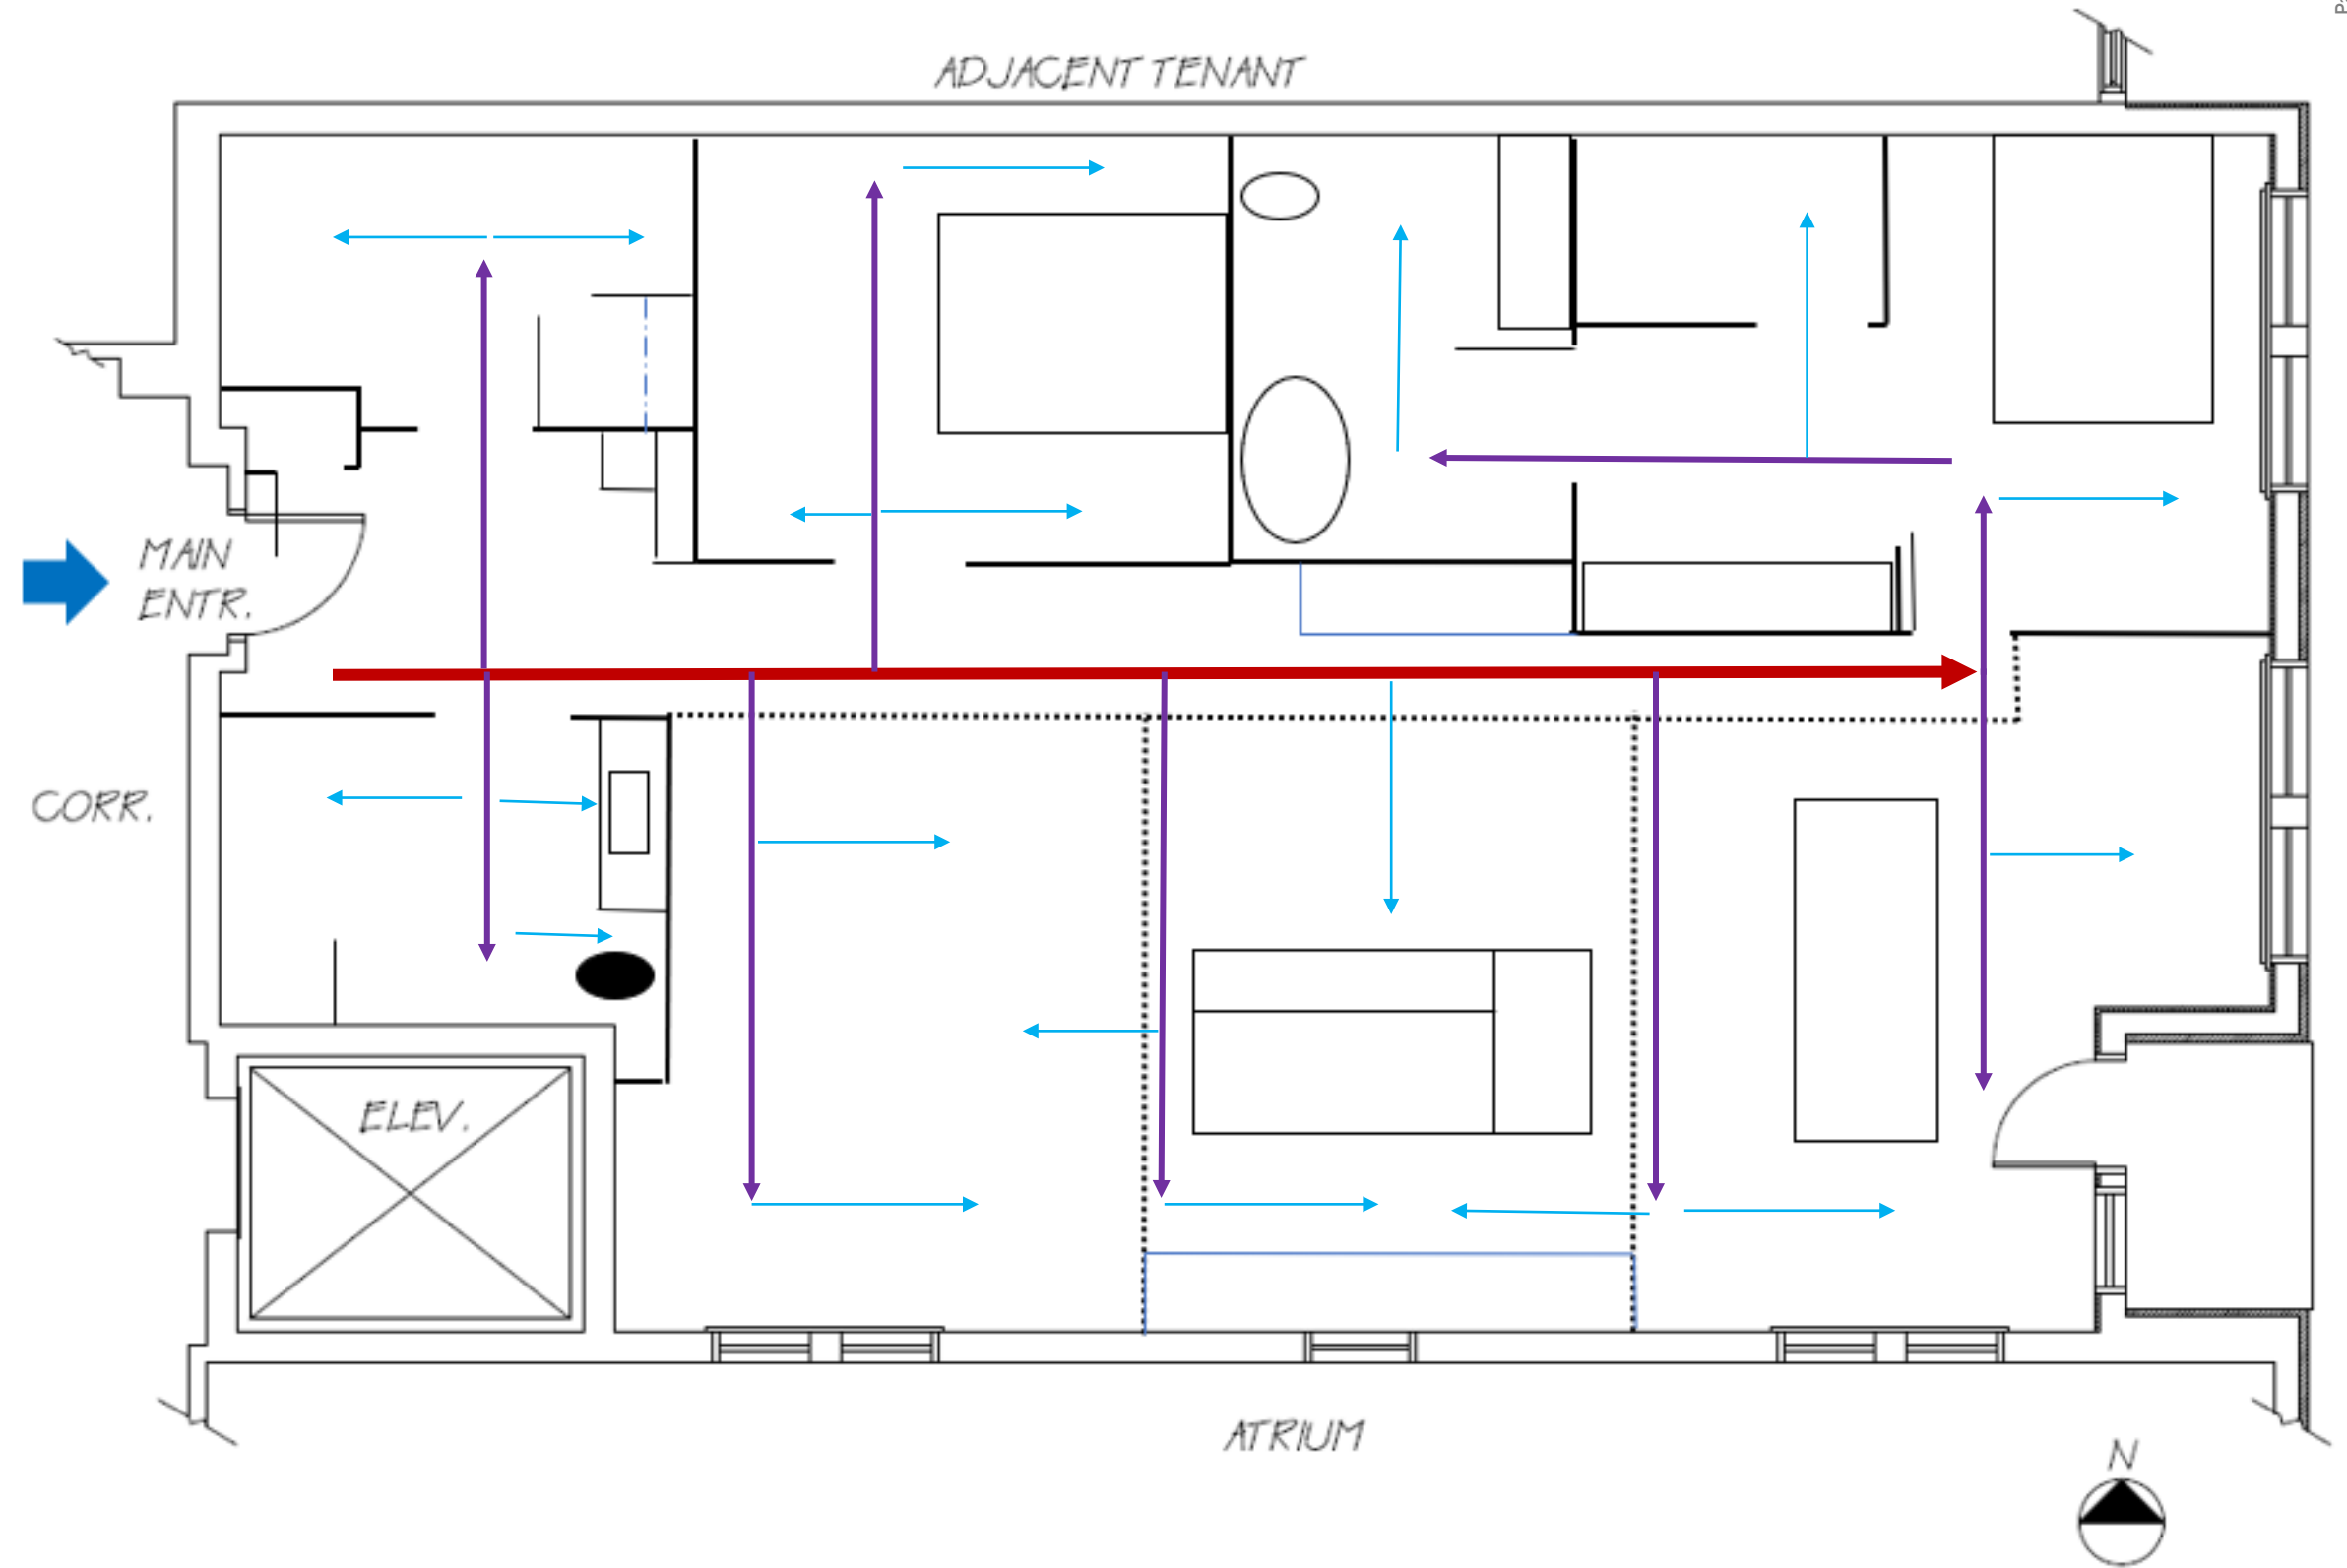

KEY	
	Primary Circulation Path
	Secondary Circulation Path
	Tertiary Circulation Path
	Main Entrance
	Wall
	Space allocated but not defined by a wall or built-in divider